



KONCEPTUTVECKLING

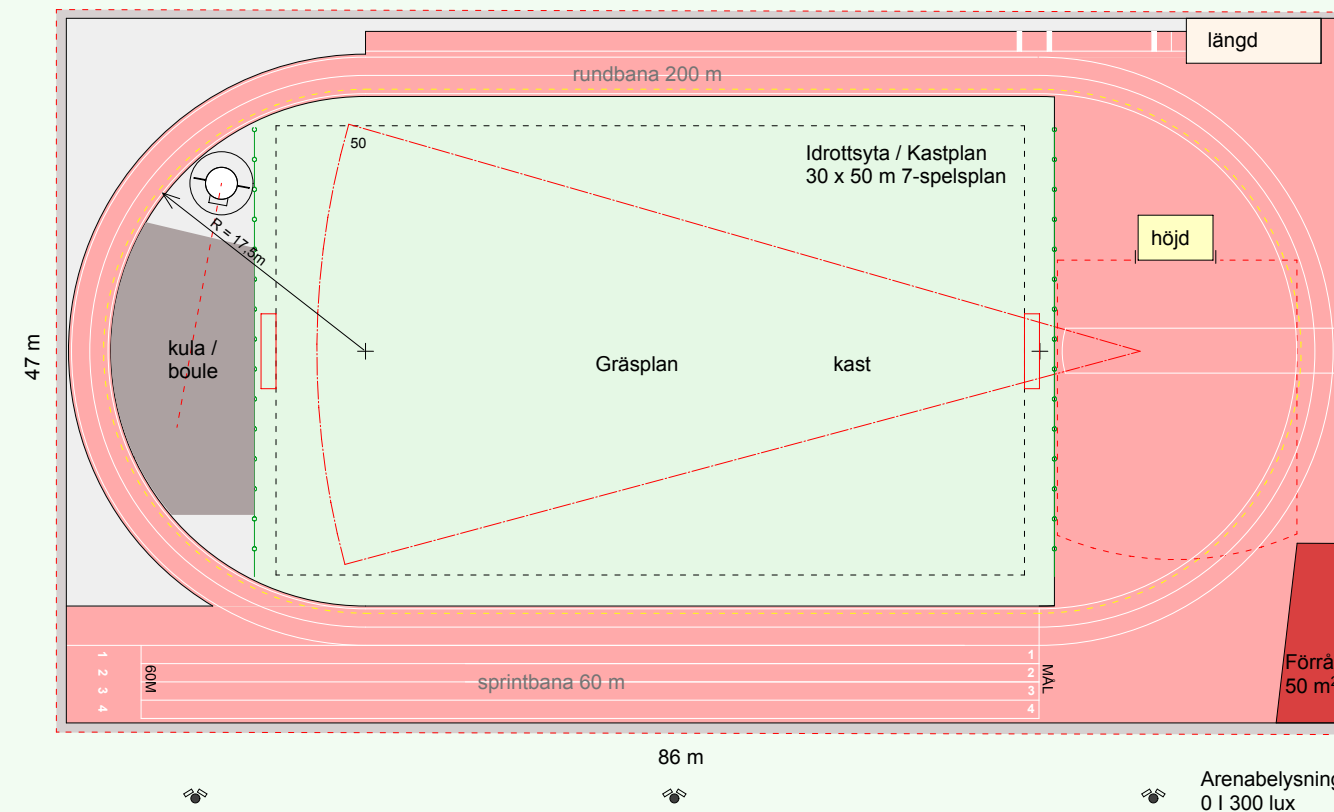

LAYOUT
SKALA 1:500

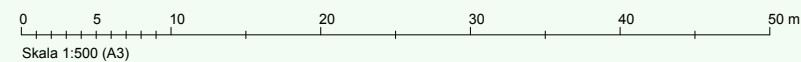

Utomhus - Multiarena mindre

i12

Oktober 2025