



KONCEPTUTVECKLING

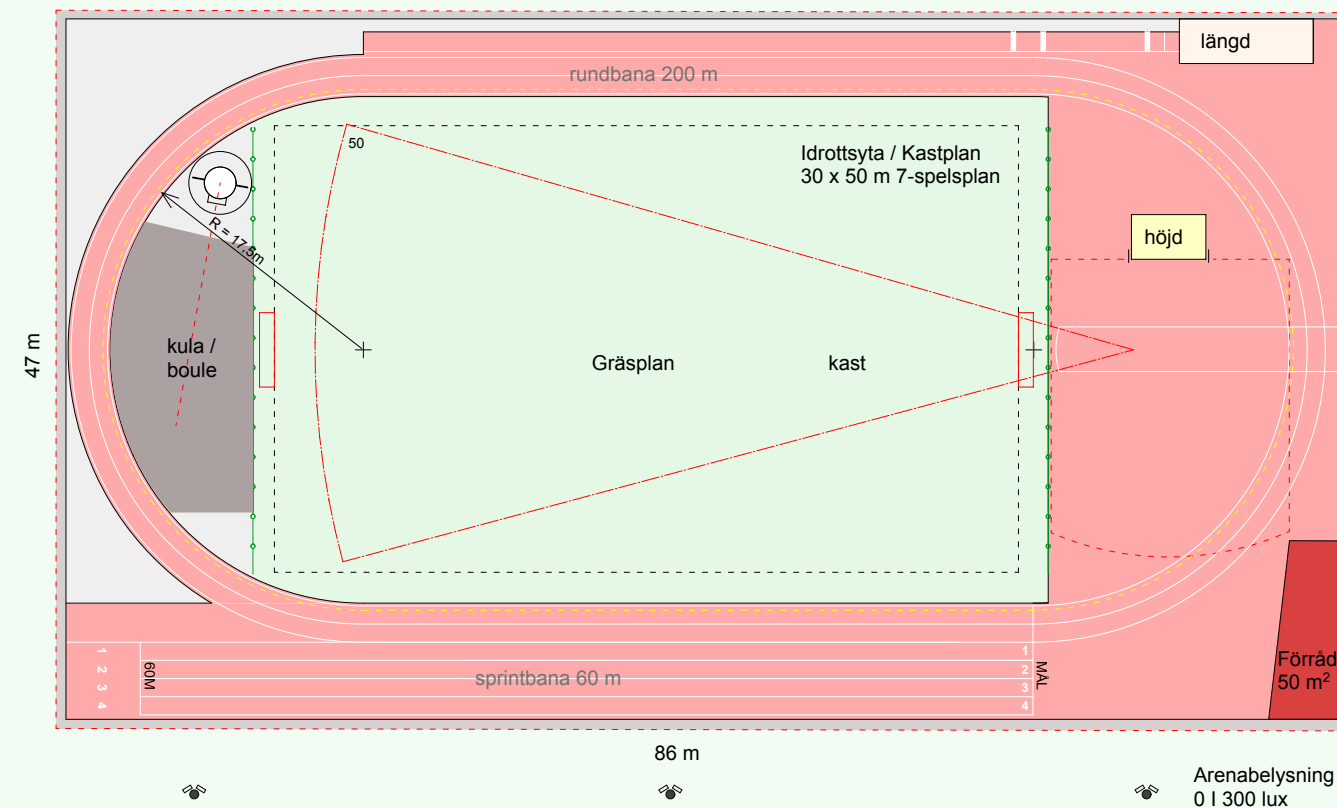

LAYOUT
SKALA 1:500

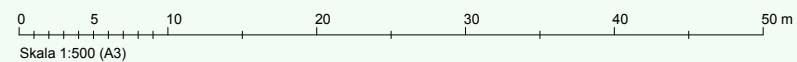

Utomhus - Multiarena mindre

I12

September 2025